


REVISIONS

DATE	APPD	DESCRIPTION
7/27/09	SB	ONE WAY CONVERSION

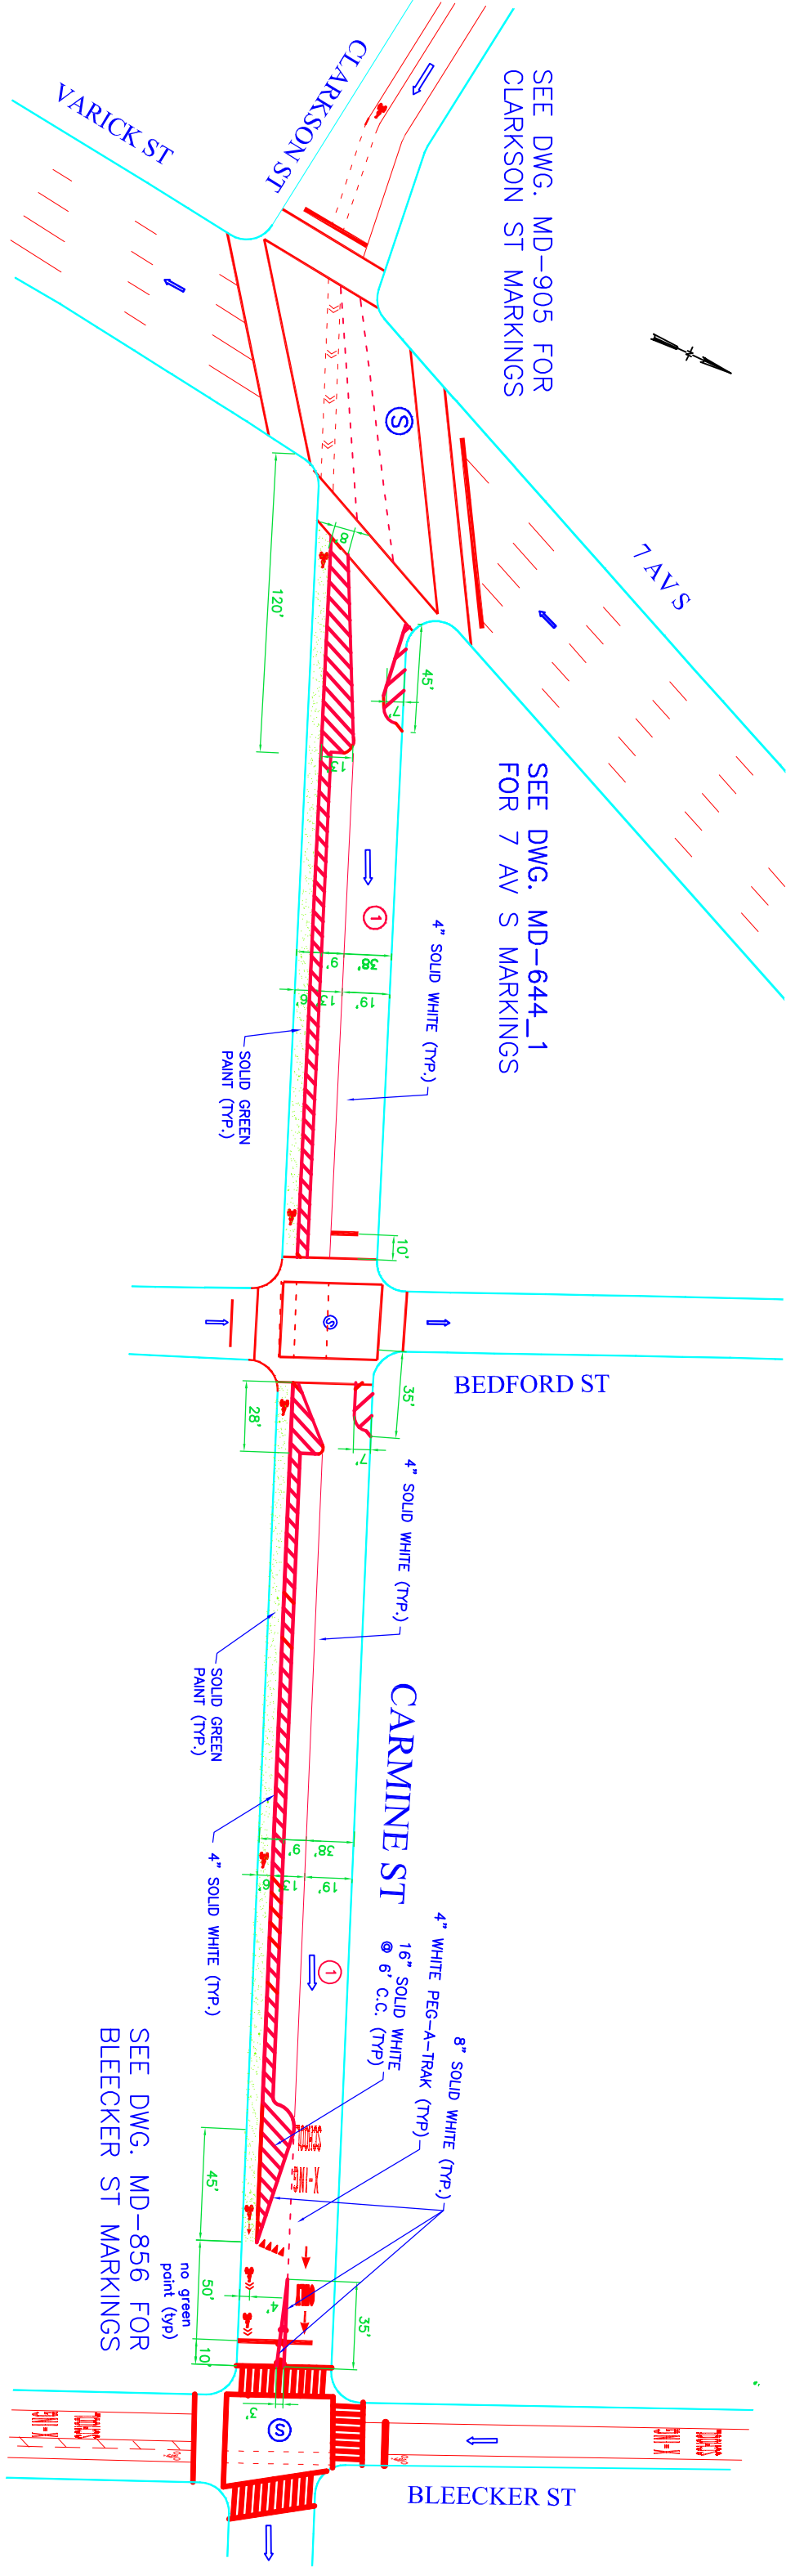

SEE DWG. MD-905 FOR CLARKSON ST MARKINGS

SEE DWG. MD-644_1 FOR 7 AV S MARKINGS

SEE DWG. MD-856 FOR BLEEKER ST MARKINGS

- REFERENCES:
1. ALL WORD MESSAGES SHALL BE INSTALLED ACCORDING TO TYPICAL DWG. TWM--1.
 2. ALL ARROWS SHALL BE INSTALLED ACCORDING TO TYPICAL DWG. TAR--1.
 3. ALL CROSSWALKS, STOP BARS AND LINEAR MARKINGS SHALL BE INSTALLED ACCORDING TO TYPICAL DWG. TOW--1.
 4. ALL SPECIAL SYMBOL MARKINGS SHALL BE INSTALLED ACCORDING TO TYPICAL DWG. TSS--1.
 5. ALL BICYCLE LANE MARKINGS SHALL BE INSTALLED ACCORDING TO TYPICAL DWG. TBB--1.

CITY OF NEW YORK
 28-11 Queens Plaza North
BUREAU OF TRAFFIC OPERATIONS
 L.L.C., N.Y. 11101

CARMINE ST
 FROM CLARKSON ST TO BLEEKER ST

APPROVED
 BY _____
 F. AZER, P.E.

Drawn by M. ERIDMAN
 Checked by F. AZER
 Borough Manhattan
 Scale 1" = 30'
 Date 10/20/07

DRAWING NO. **MD-906**