


THIS SHEET SUPERSEDES SHEET 87, DWG. NO. GP-2


NOTES:

1. SEE DRAWINGS BLT-1 TO BLT-3 FOR SURVEY CONTROL PLANS.
2. CONTRACTOR SHALL ADVISE NEW YORK CITY DEPARTMENT OF PARK AND RECREATION (NYCDPR) THE SCHEDULE OF DEMOLISHING STAIRCASE. WHEN DEMOLISHING STAIRCASE, THE CONSULTING ARBORIST MUST SUPERVISE THE REMOVAL OF THE STAIRCASE WITH THE PRESENCE OF NYCDPR OFFICIALS.
3. FOR ADA RAMP STRUCTURE AND DETAILS, SEE DRAWINGS SM-5 AND A-14.

STRUCTURAL HALF-SECTION CONCRETE BARRIER UP TO NORTH ABUTMENT BEGINS SINGLE SLOPE HALF SECTION BARRIER, ITEM 606.3063

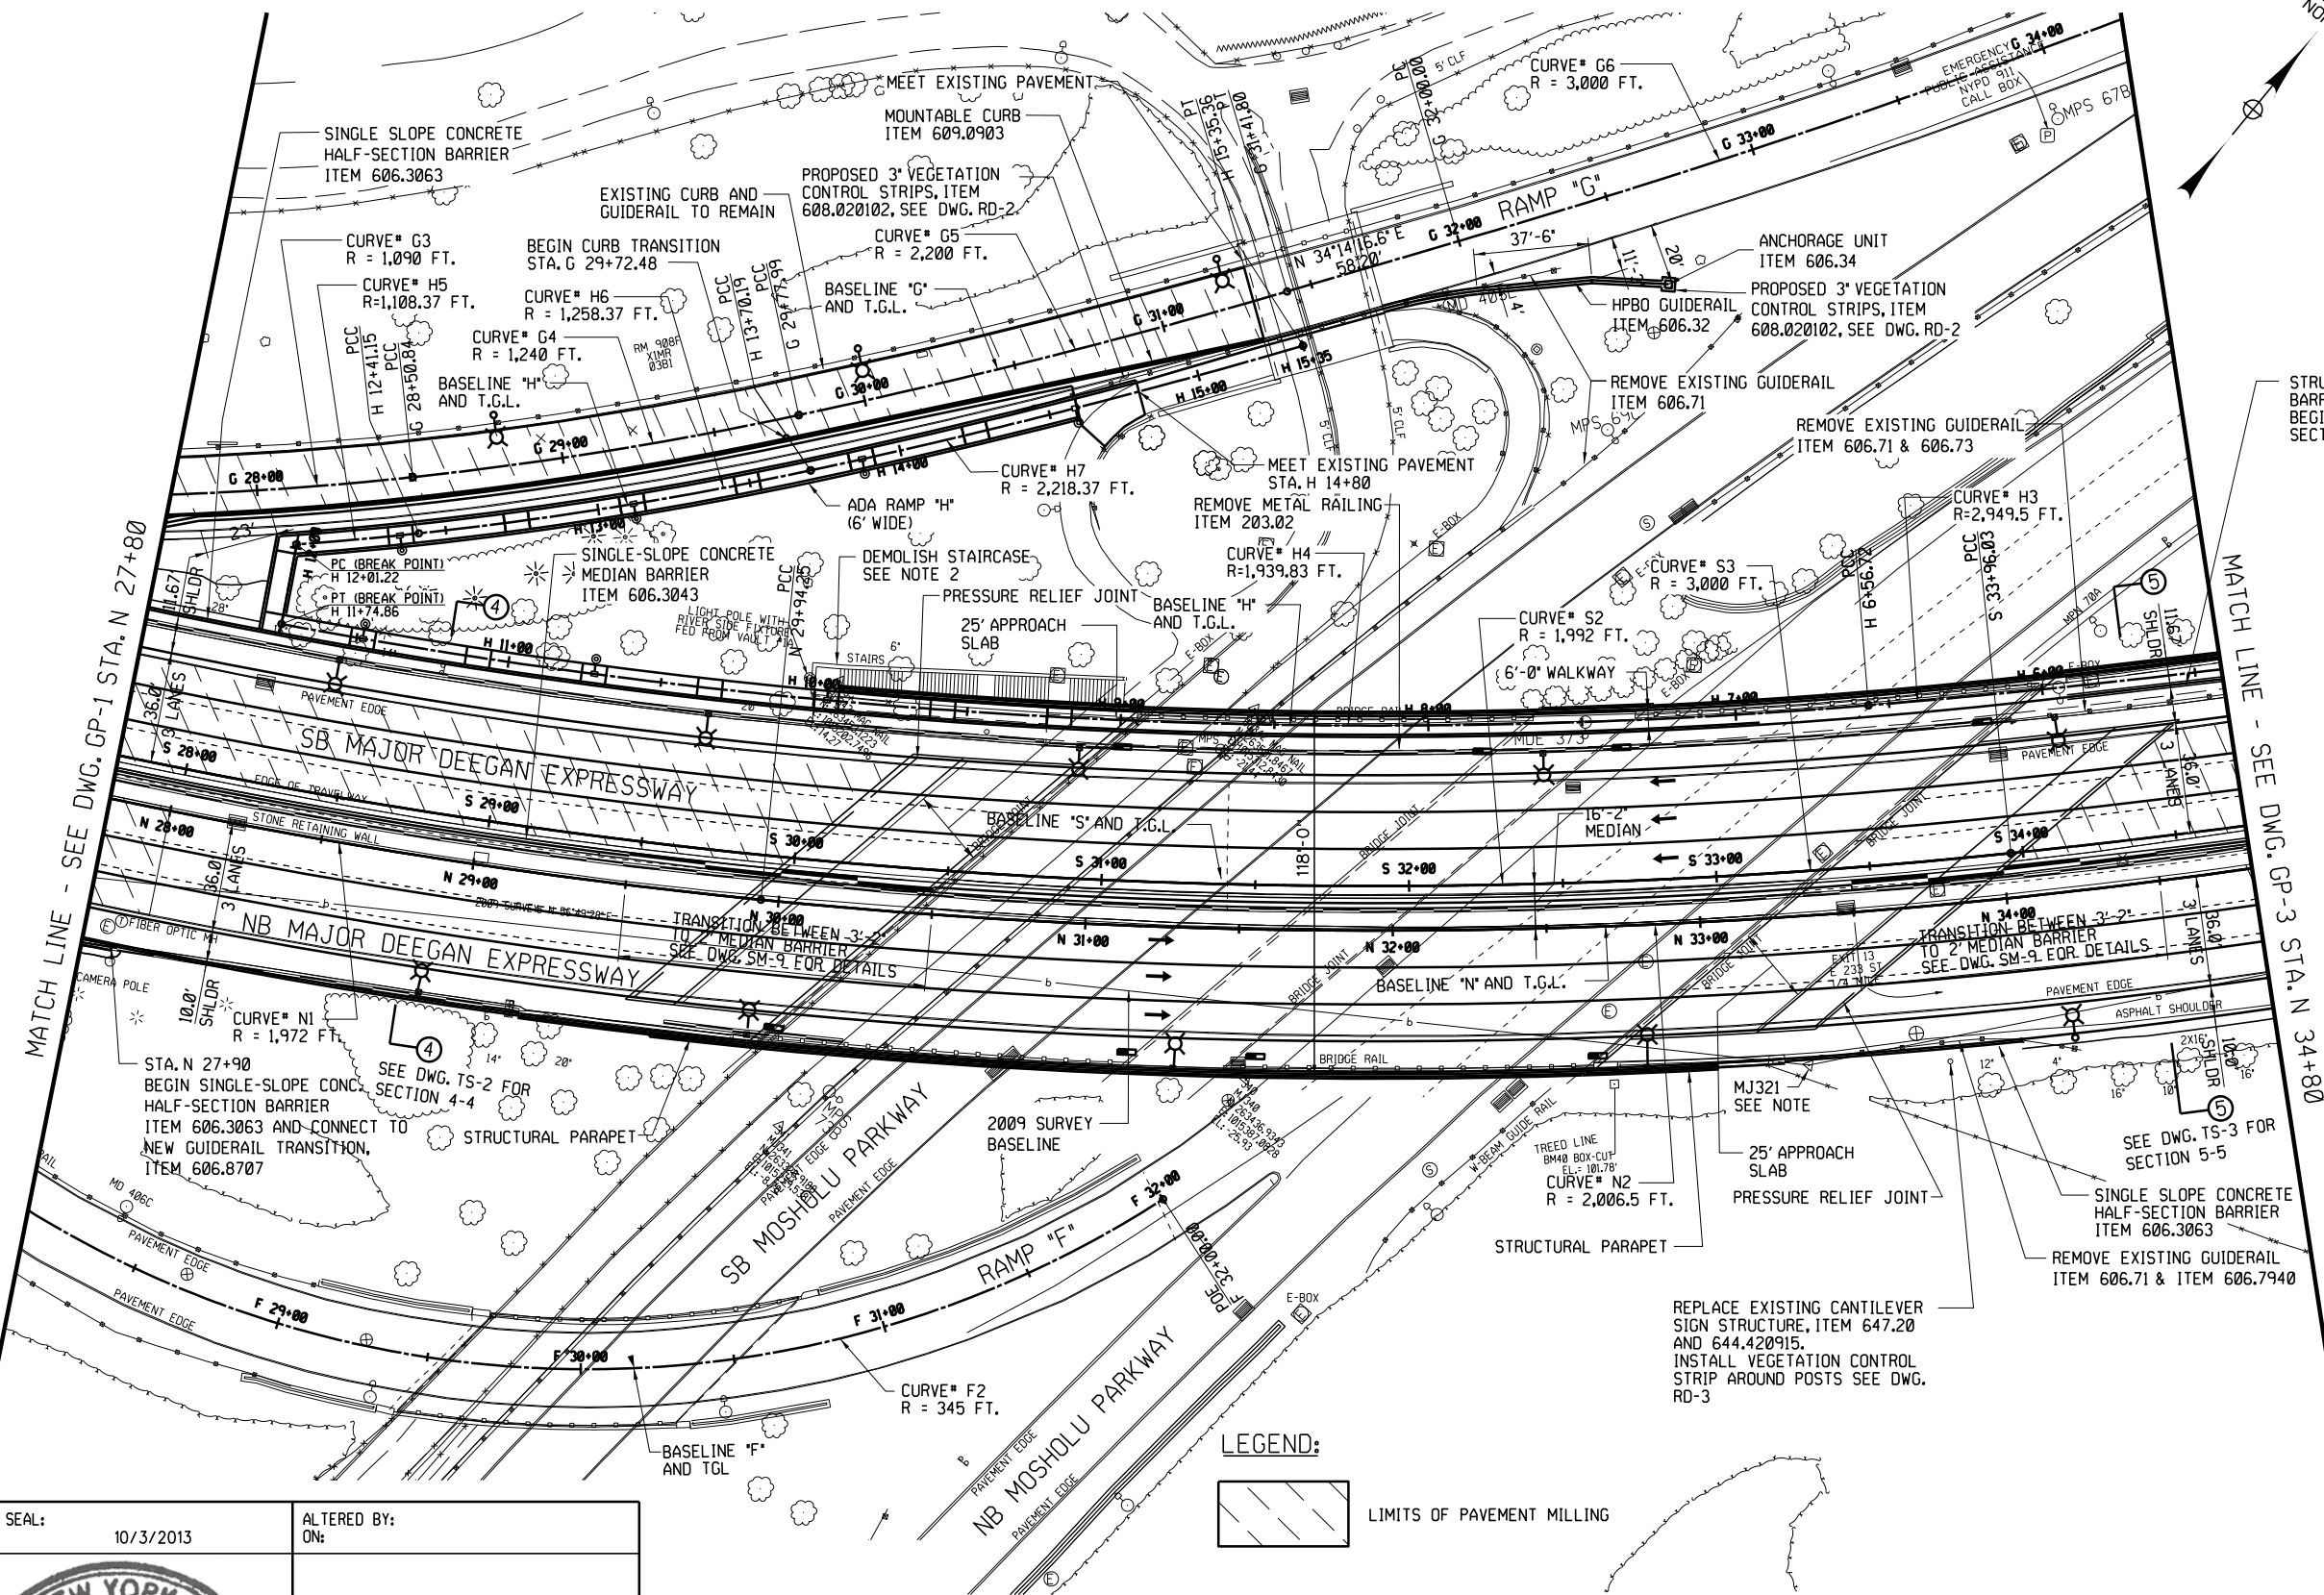

LEGEND:

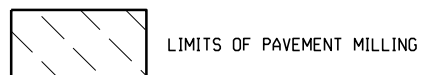

FILE NAME = P:\640449\CAD_2011\Contract_Plan\Amendment 1\72040_cph_gnp_GP-002_A2.dgn
 DATE/TIME = 11/13/2013
 USER = p009562A

DESIGN SUPERVISOR: A. YAM
 JOB MANAGER: W. FALL
 DESIGN: W. FALL
 CHECK: A. PELEG
 DRAFTING: O. OYOLA
 CHECK: A. PELEG
 PROJECT MANAGER: T. LEE
 W. FALL

AFFIX SEAL: ON: 10/3/2013	ALTERED BY: ON:

PARSONS

AS-BUILT REVISIONS DESCRIPTION OF ALTERATIONS:	MAJOR DEEGAN EXPRESSWAY (I-87)	PIN X720.40	BRIDGES 1-06704-9	CULVERTS	ALL DIMENSIONS IN FT UNLESS OTHERWISE NOTED	CONTRACT NUMBER D262469
	BRIDGE OVER MOSHOLLU PARKWAY	PS&E DATE 10/03/13			GENERAL ROADWAY PLAN - 2 47/71	DRAWING NO. GP-2
	COUNTY: BRONX COUNTY, NY					SHEET NO. 87A2

IT IS A VIOLATION OF LAW FOR ANY PERSON, UNLESS THEY ARE ACTING UNDER THE DIRECTION OF A LICENSED PROFESSIONAL ENGINEER, ARCHITECT, LANDSCAPE ARCHITECT, OR LAND SURVEYOR, TO ALTER AN ITEM IN ANY WAY. IF AN ITEM BEARING THE STAMP OF A LICENSED PROFESSIONAL IS ALTERED, THE ALTERING ENGINEER, ARCHITECT, LANDSCAPE ARCHITECT, OR LAND SURVEYOR SHALL STAMP THE DOCUMENT AND INCLUDE THE NOTATION "ALTERED BY" FOLLOWED BY THEIR SIGNATURE, THE DATE OF SUCH ALTERATION, AND A SPECIFIC DESCRIPTION OF THE ALTERATION.

NEW YORK STATE DEPARTMENT OF TRANSPORTATION REGION 11
 DOCUMENT NAME: x72040_cph_gnp_GP-002_A2.dgn